


Notes:




FRONT ELEVATION / EAST
Scale: 1/8" = 1' - 0"



BACK ELEVATION / WEST
Scale: 1/8" = 1' - 0"

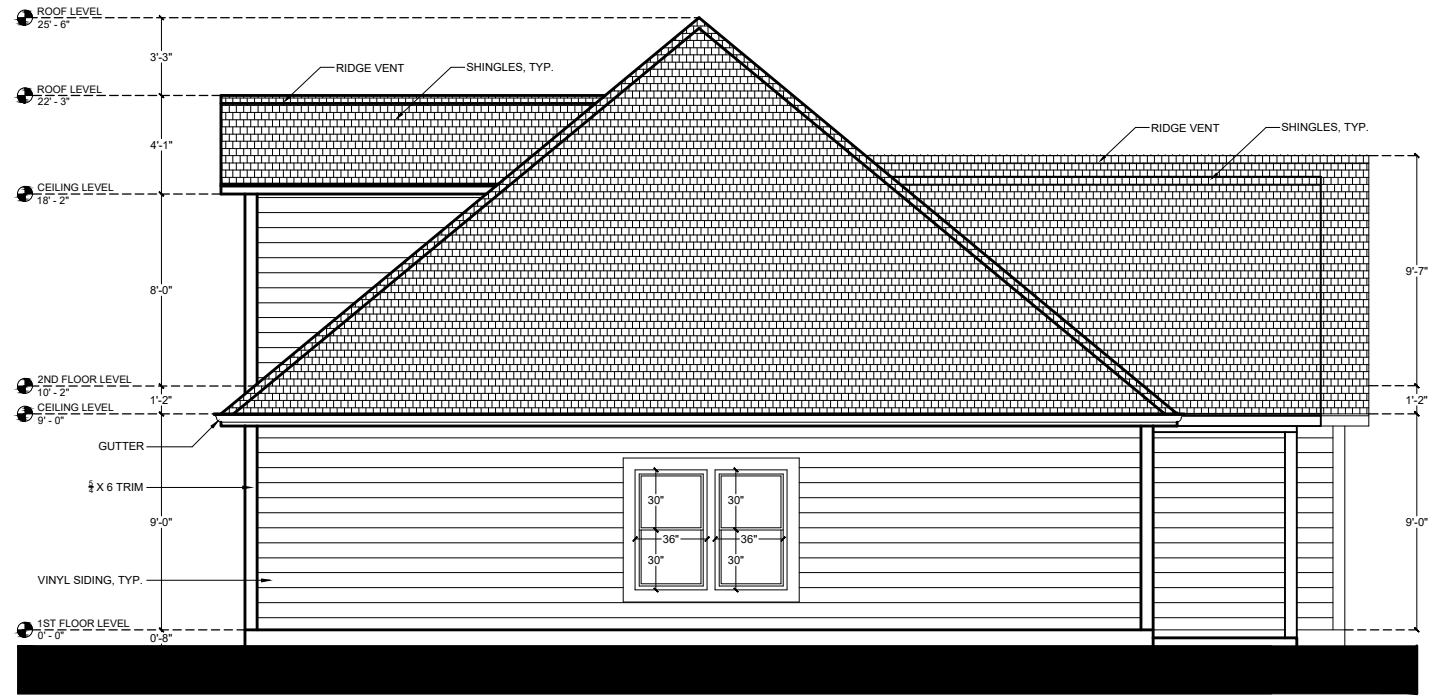

SIDE ELEVATION / SOUTH
Scale: 1/8" = 1' - 0"

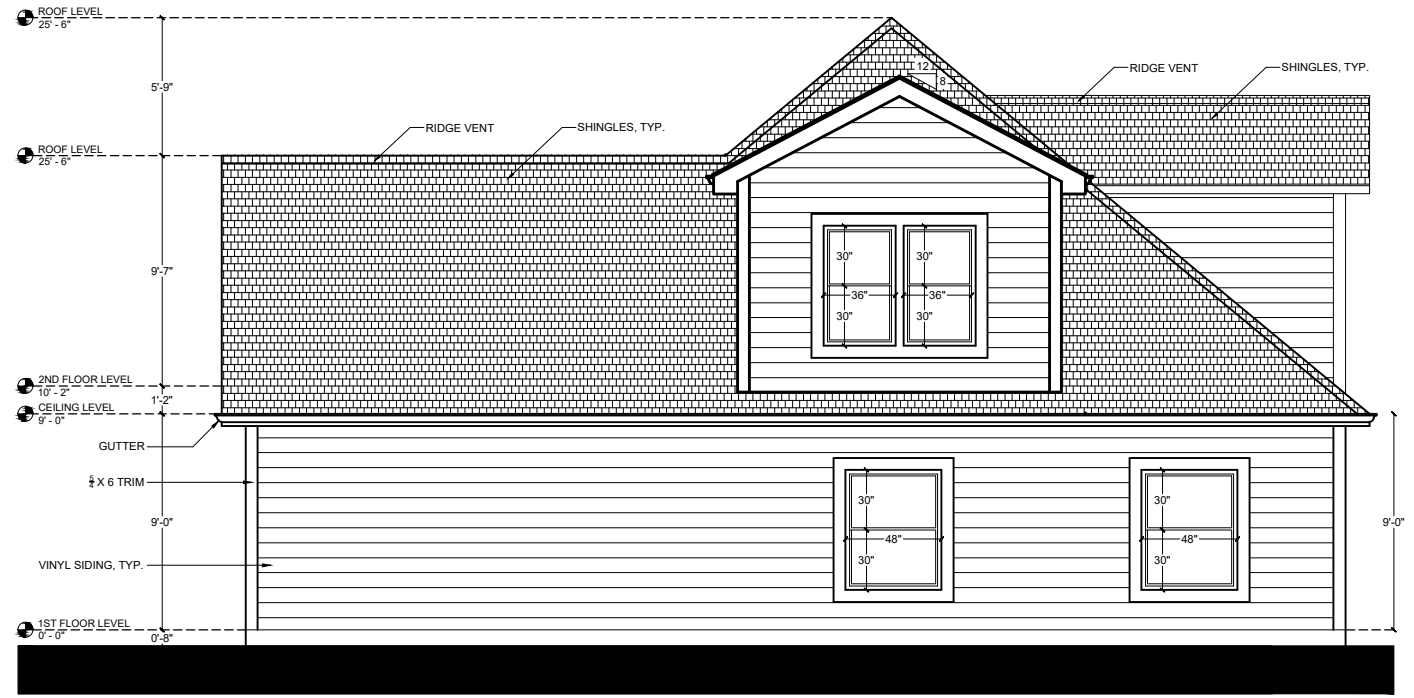

SIDE ELEVATION / NORTH
Scale: 1/8" = 1' - 0"

Residential Project
Summit Rd.
Pataskala, OH, 43062

Date: 09/14/2024

Scale: 1/8" = 1'-0"

Sheet Title

**Elevations
Plan**

Sheet

A1.5