


Notes:

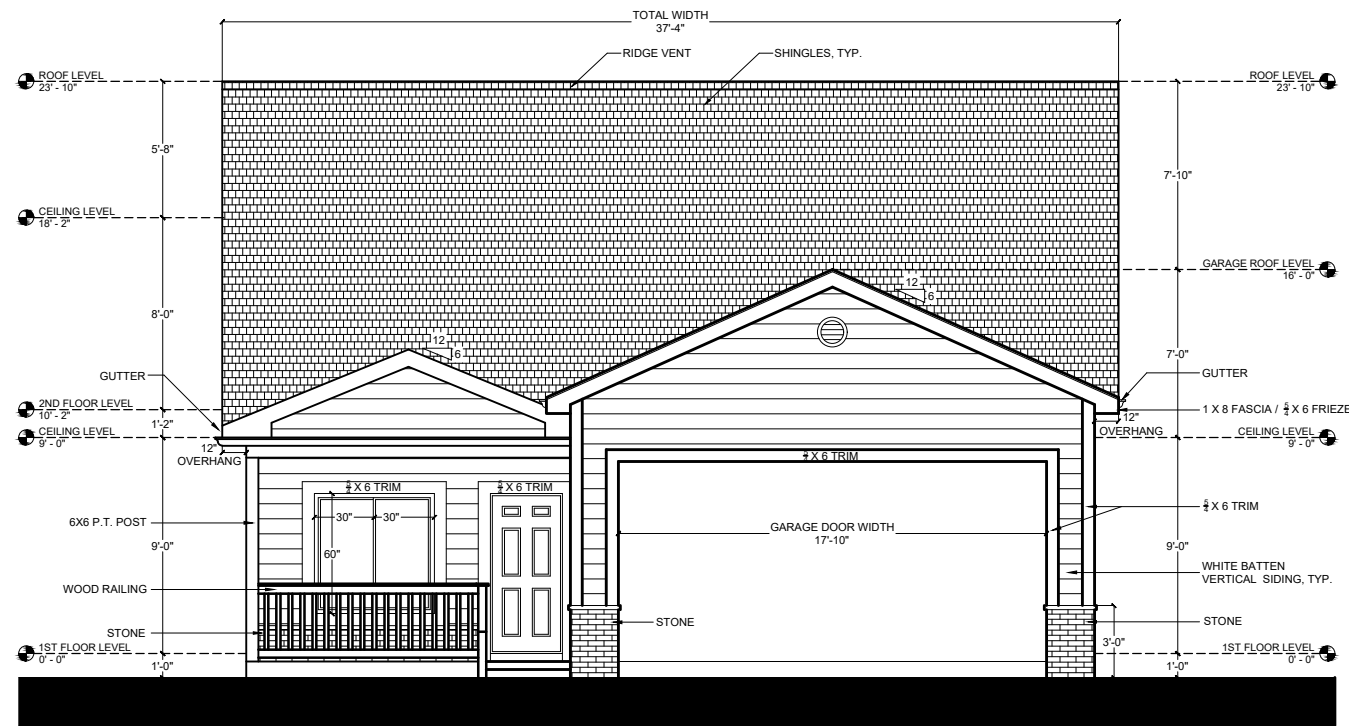


FRONT ELEVATION / EAST

Scale: 3/32" = 1' - 0"




BACK ELEVATION / WEST

Scale: 3/32" = 1' - 0"

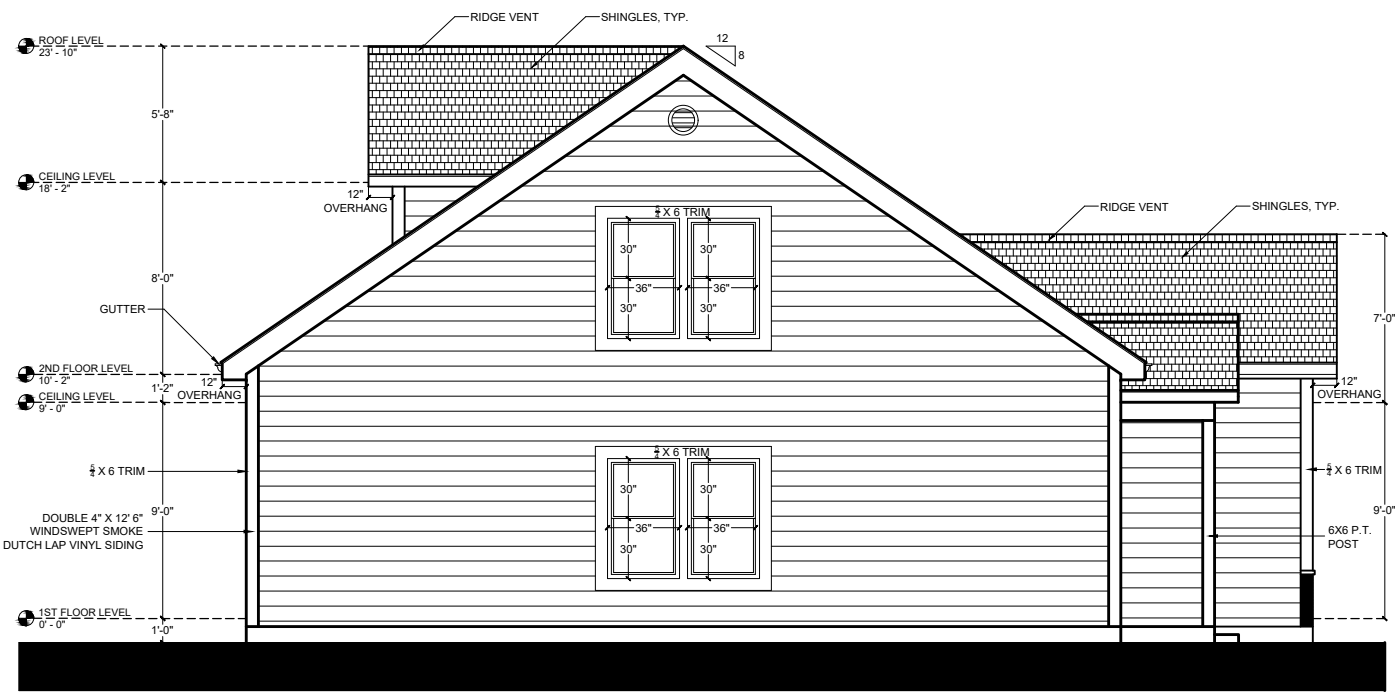

SIDE ELEVATION / SOUTH

Scale: 3/32" = 1' - 0"

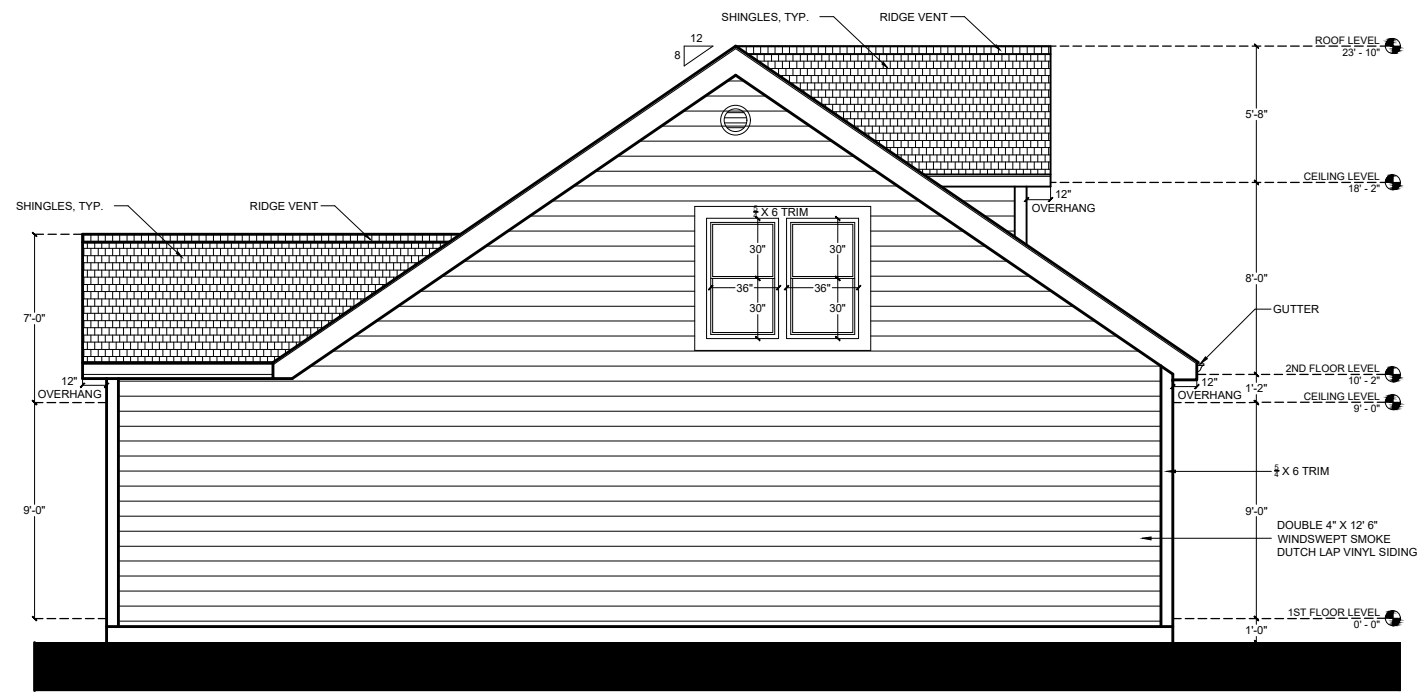

SIDE ELEVATION / NORTH

Scale: 3/32" = 1' - 0"

Residential Project
Summit Rd.
Pataskala, OH, 43062

Date: 08/26/2024

Scale: 1/8" = 1'-0"

Sheet Title

**Elevations
Plan**

Sheet

A1.4

